
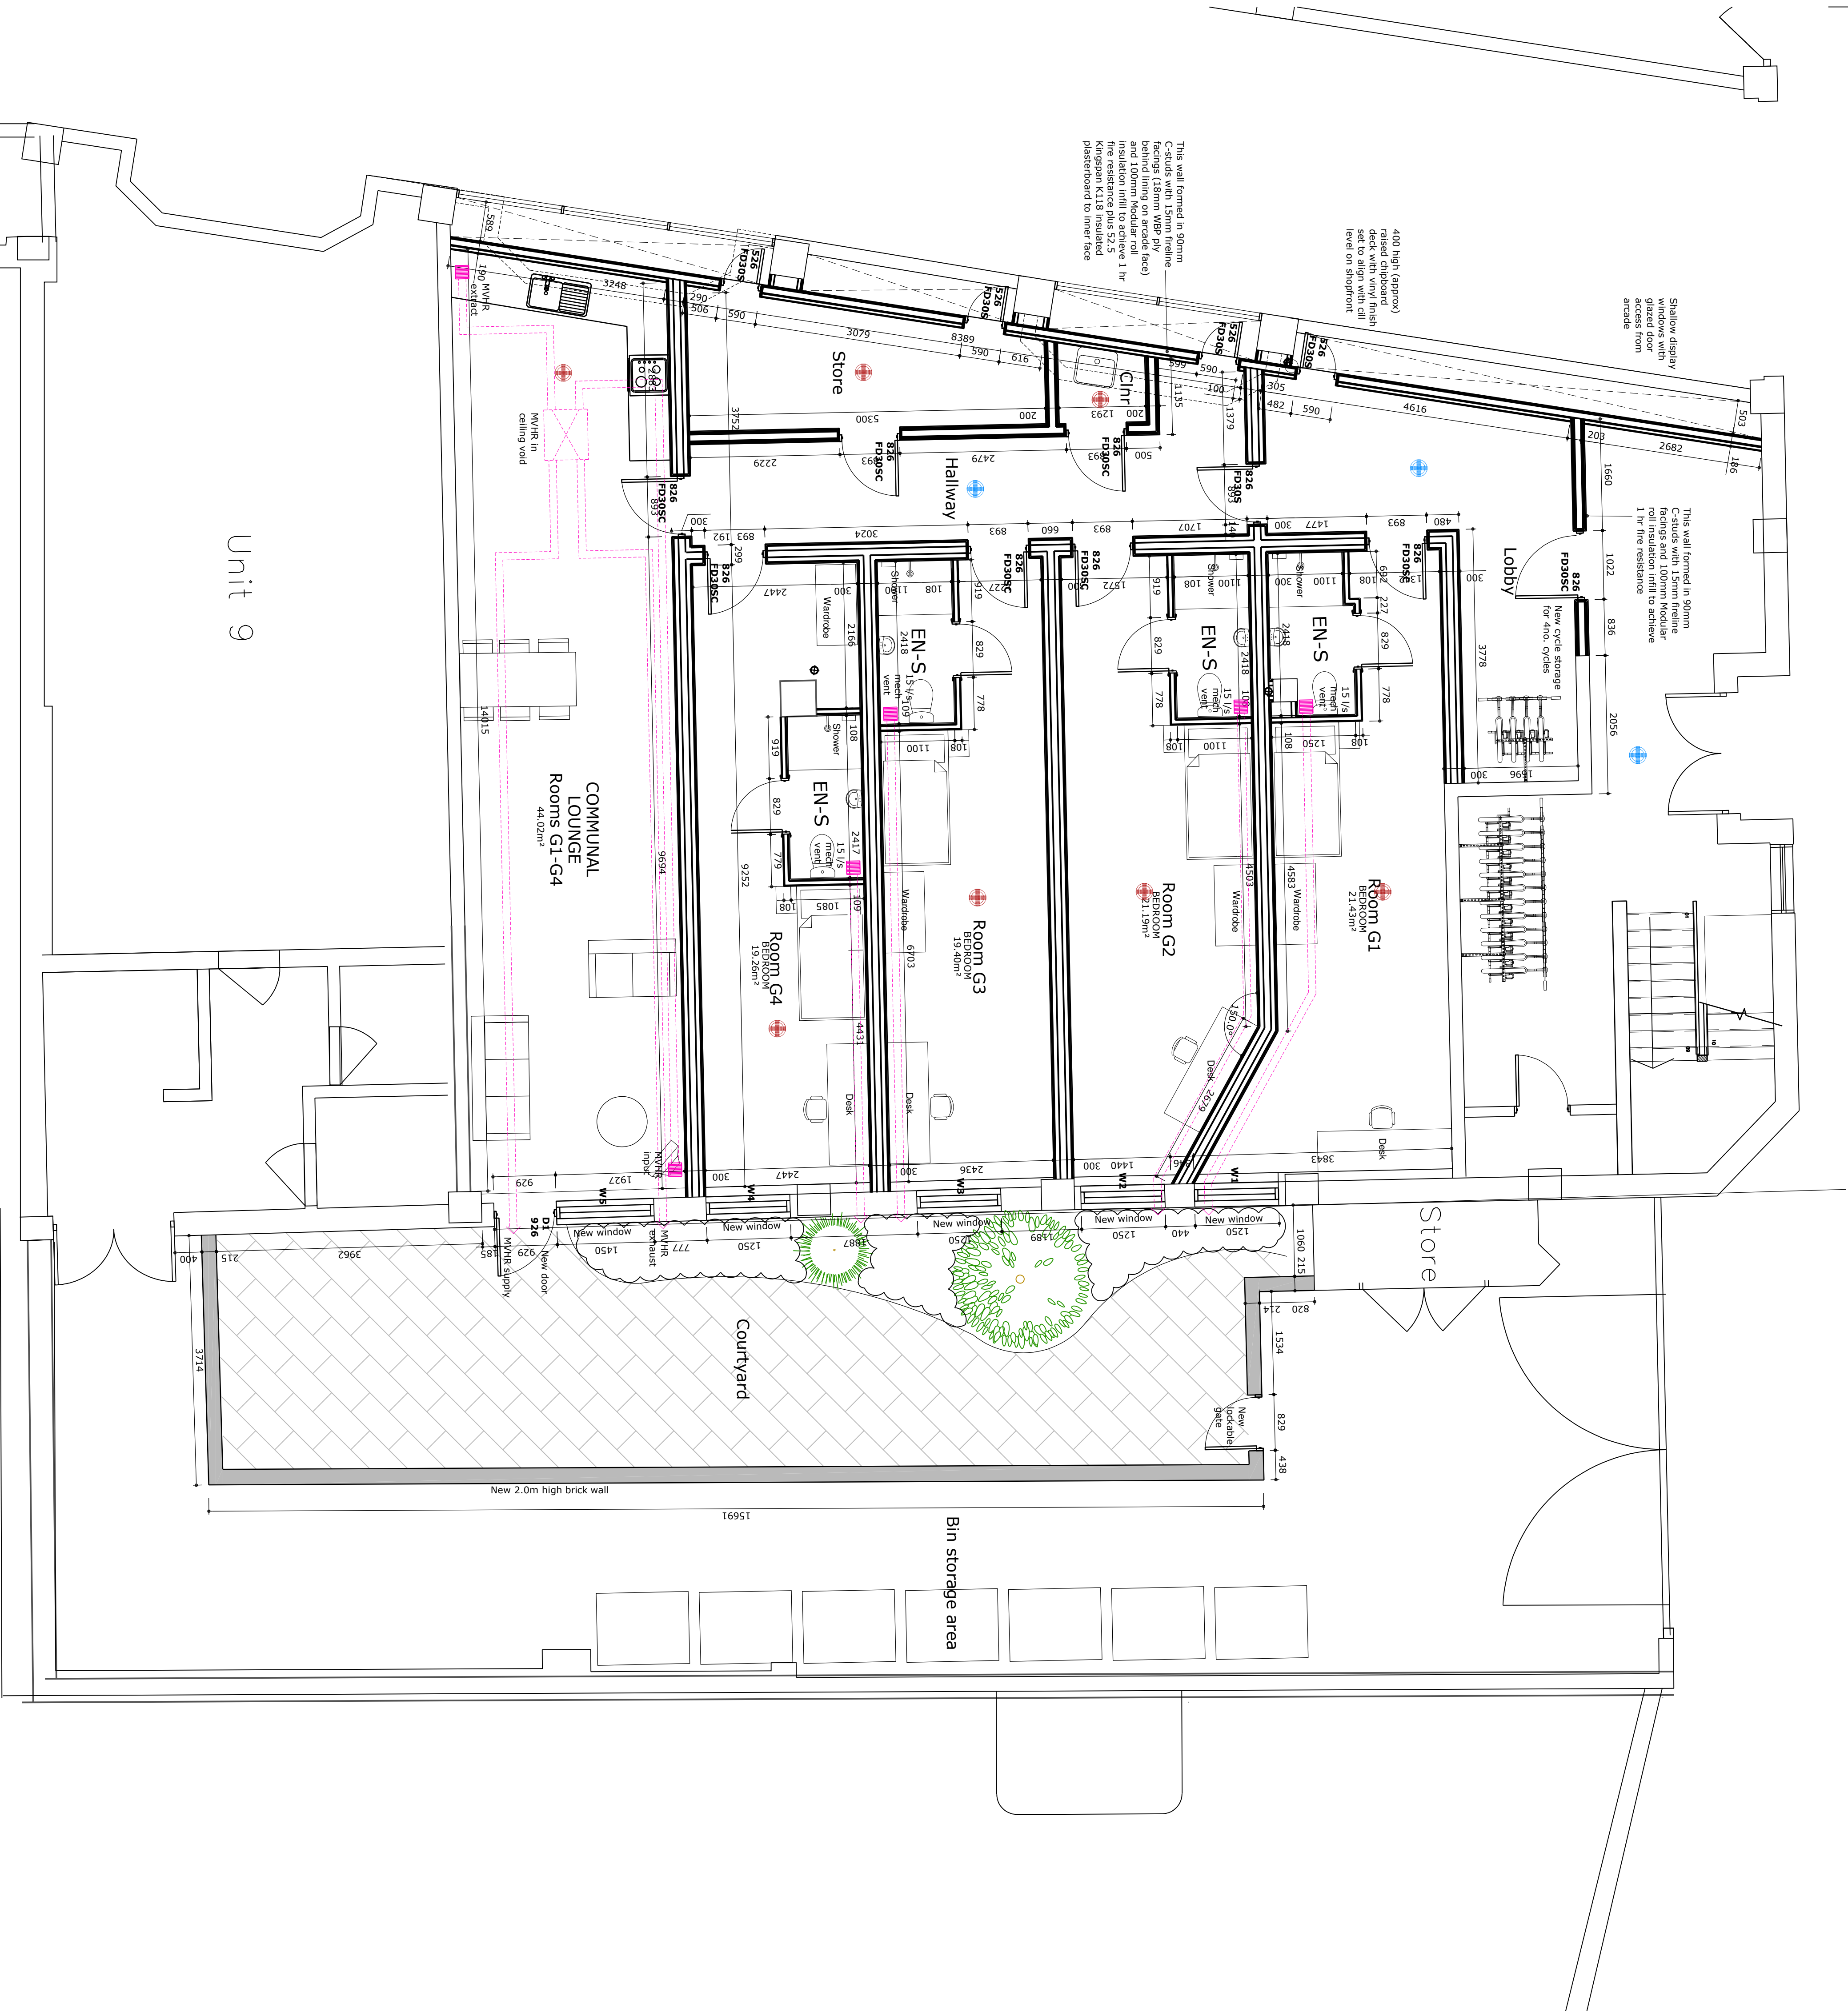


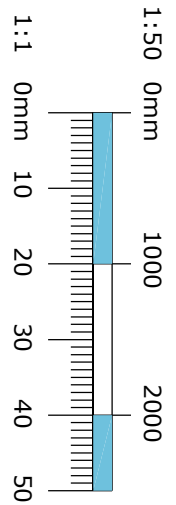

Rev A 03/07/24 Cleaner's Cupd & store plus access doors added DRB

on behalf of:

Fernbrook

issued for: **BUILDING REGS**

project: project number: north:
Cony to Student Accommodation 6950
The Ridings Northampton
drawing: drawing number: revision:
Ground Floor Plan as Proposed BR03 A

scale: 1:50
paper size: A1
drawn by: DRB
date: Jun 24
checked: date:

sursham tompkins est. 1961
architectural services & project management
■ cottage farm ■ sywell ■ northampton ■ NN6 0B1
■ t: 01604 64 65 66 ■ f: 01604 64 63 62 ■ e: info@surshamtompkins.co.uk
■ w: www.surshamtompkins.co.uk

© Sursham Tompkins and Partners Limited. Registered in England and Wales. Registration Number 7166532.
This drawing is the property of Sursham Tompkins Limited. It is to be used for the project and site only. It is not to be used for any other purpose without the written permission of Sursham Tompkins Limited. Any reproduction or use of this drawing without the written permission of Sursham Tompkins Limited is strictly prohibited.
This drawing and the building works depicted are the copyright of this practice and may not be reproduced except by written permission.
FILE LOCATION: C:\Users\Glen\Documents\Sursham Tompkins\Projects - documents\6950 The Ridings rev02.dwg
drawing(03) building regulations(06950) gr floorg rev04.dwg